


## SOLUTIONS FOR DOOR AND WINDOW OPENINGS WITH HORIZONTAL AND VERTICAL PANEL

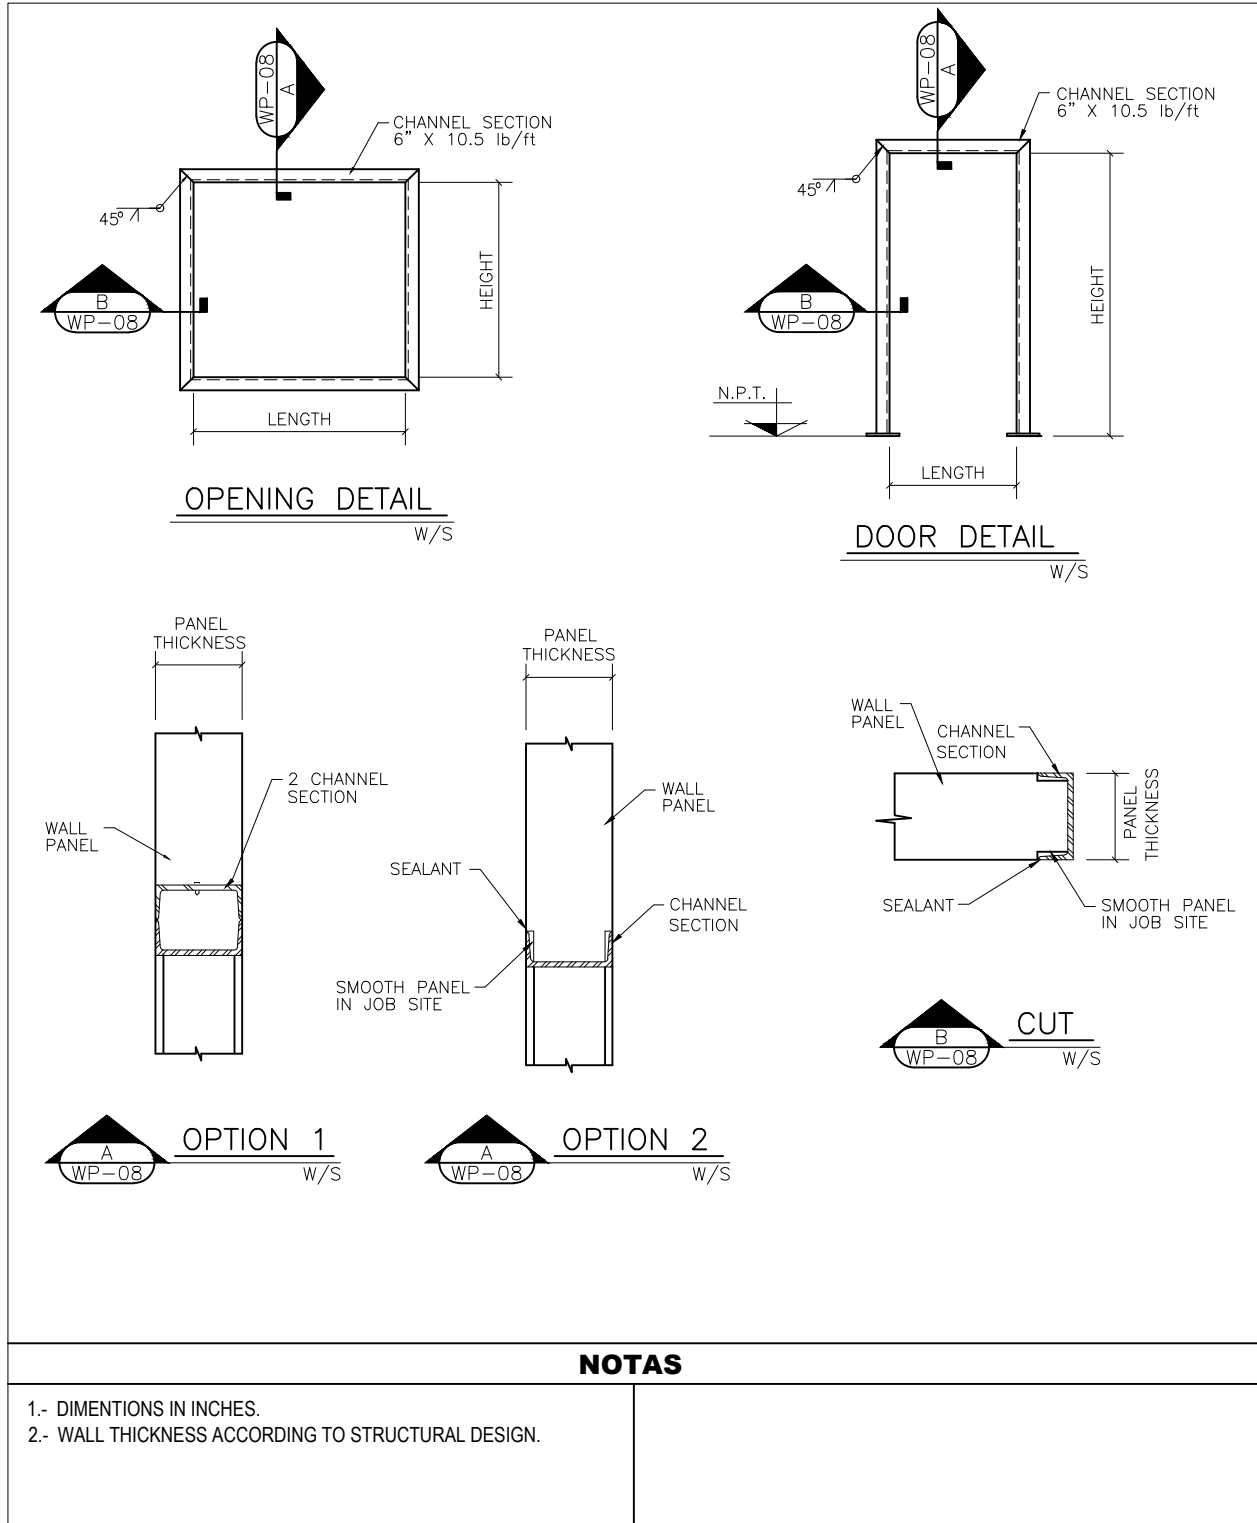

### NOTAS

- 1.- DIMENTIONS IN INCHES.
- 2.- WALL THICKNESS ACCORDING TO STRUCTURAL DESIGN.